



ISSUE	DATE	REVISION	PROJECT #
PROJECT			
CLIENT			DATE # SEPT 2025 DWG #
			SCALE @ A3 1:25
DWG	CEDAR - SECTIONAL DETAIL	DRAWN	C-01
		CHKD	REVISION

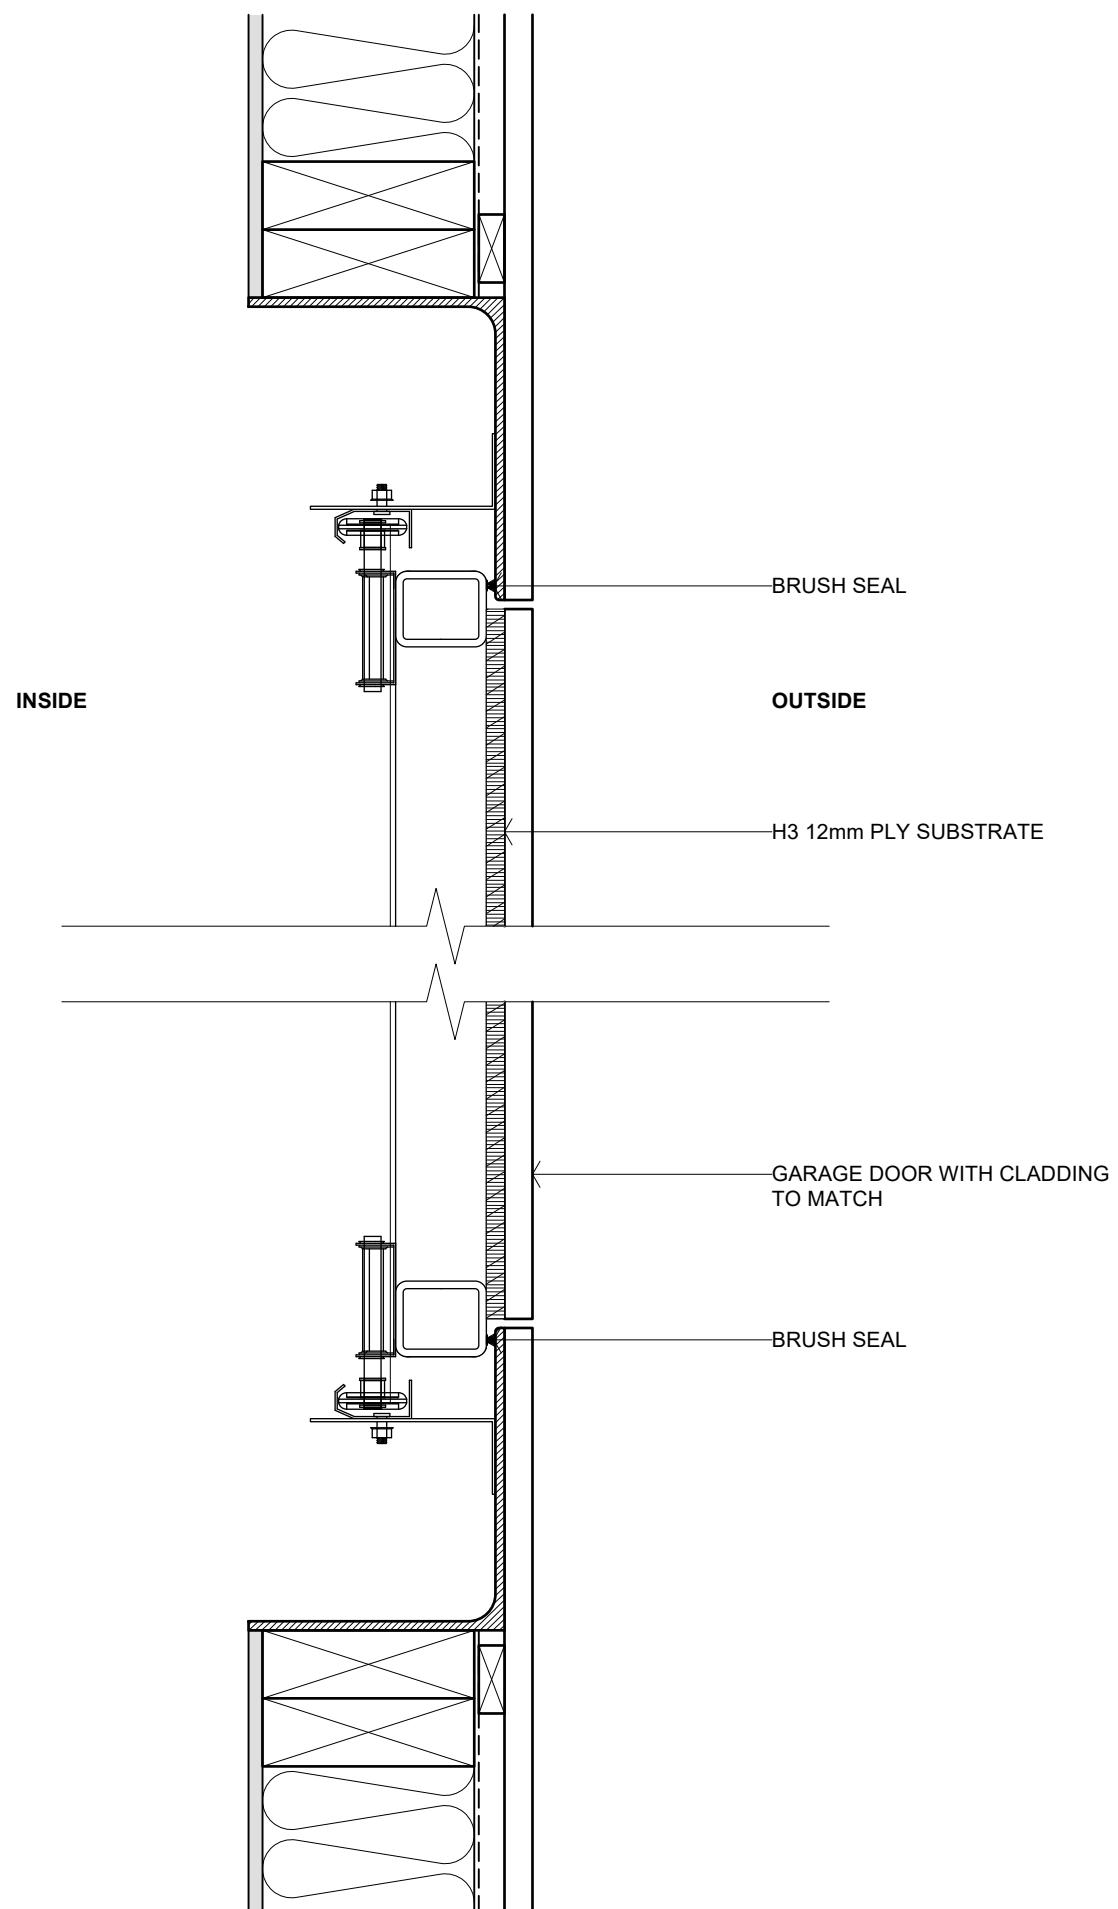

ISSUE	DATE	REVISION	PROJECT #
PROJECT			
CLIENT			DATE # SEPT 2025 DWG #
			SCALE @ A3 1:25
DWG	CEDAR - PLAN DETAIL	DRAWN	C-02
		CHKD	REVISION

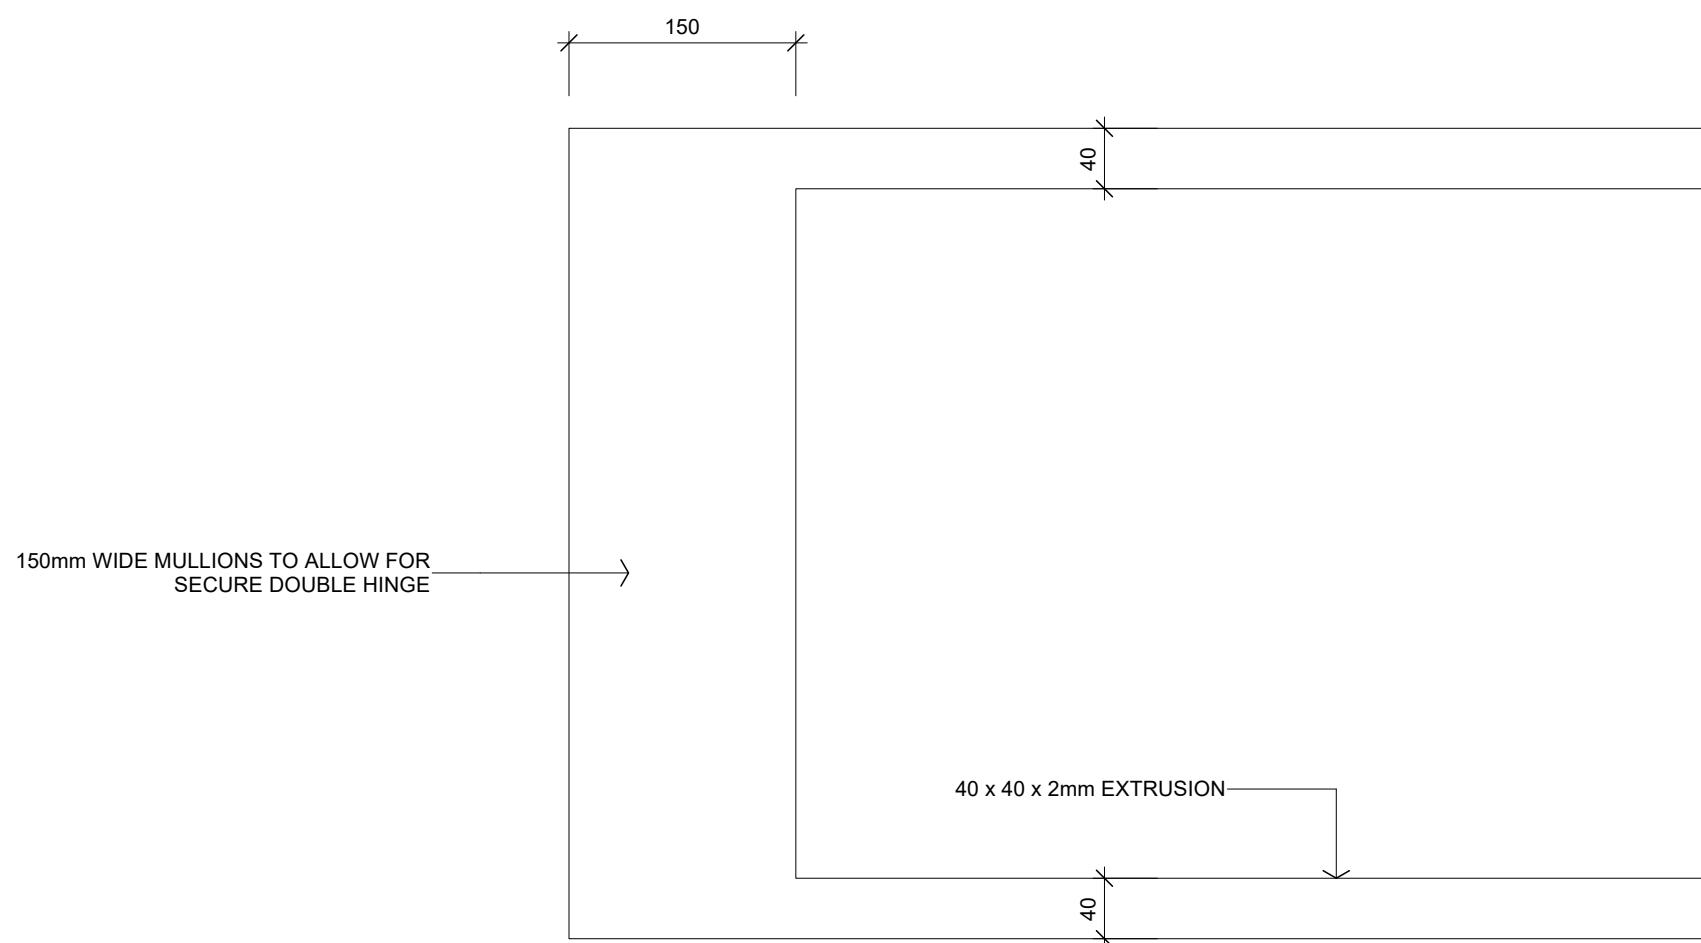

## FRAME CONSTRUCTION



ISSUE	DATE	REVISION	PROJECT #
PROJECT			
CLIENT			DATE # SEPT 2025 DWG #
			SCALE @ A3 1:25
DWG	CEDAR - FRAME CONSTRUCTION	DRAWN	C-03
		CHKD	REVISION